


Goals

- Improve road conditions and stormwater drainage system
- Minimize recurring maintenance response needs and cost


Proposed Improvements

- Stormwater drainage (inlets, swales, storm drainpipes) and erosion improvements (vegetation, hydroseeding, grading)
- Replace roadway pavement (entire Modjeska Grade Road)
- Pave northbound shoulder between Santiago Canyon Road and Truck Trail
- Install and upgrade guardrails

Project Schedule	
Preliminary Engineering Phase	Fall 2021
Environmental Phase	Spring 2024
Design Phase/Right-of-Way Phase	Winter 2025
Anticipated Construction Start	Summer 2026

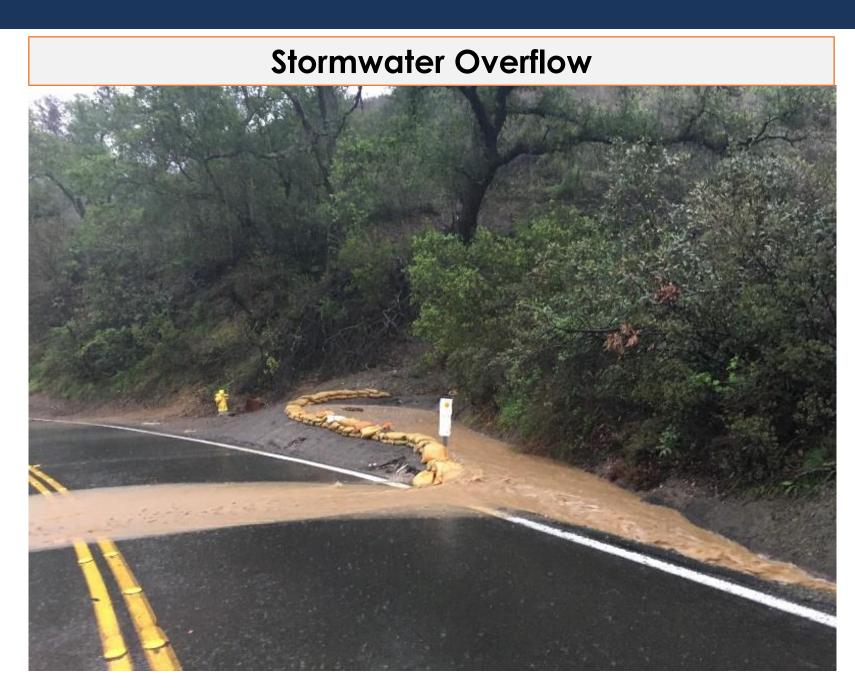



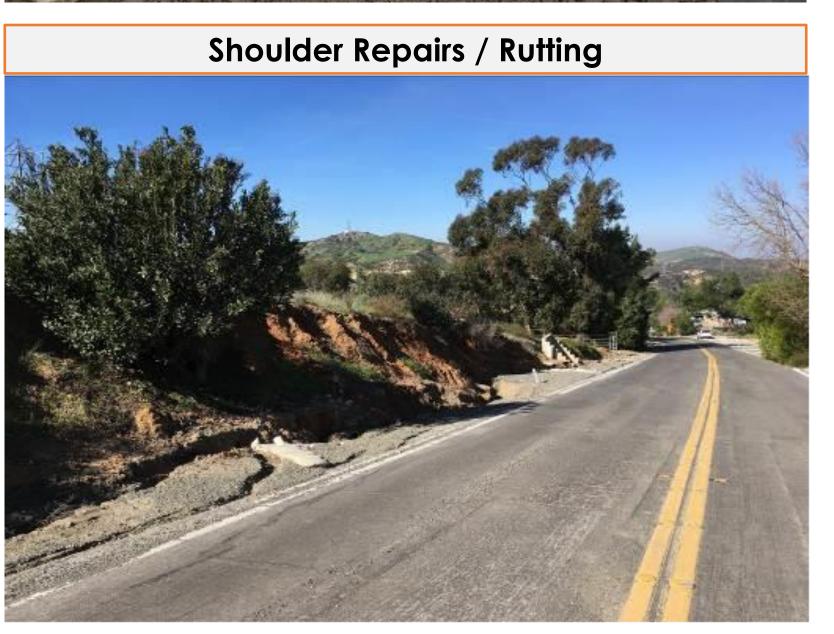


ROADWAY & DRAINAGE IMPROVEMENTS


Modjeska Grade Road Drainage & Roadway Improvement Project





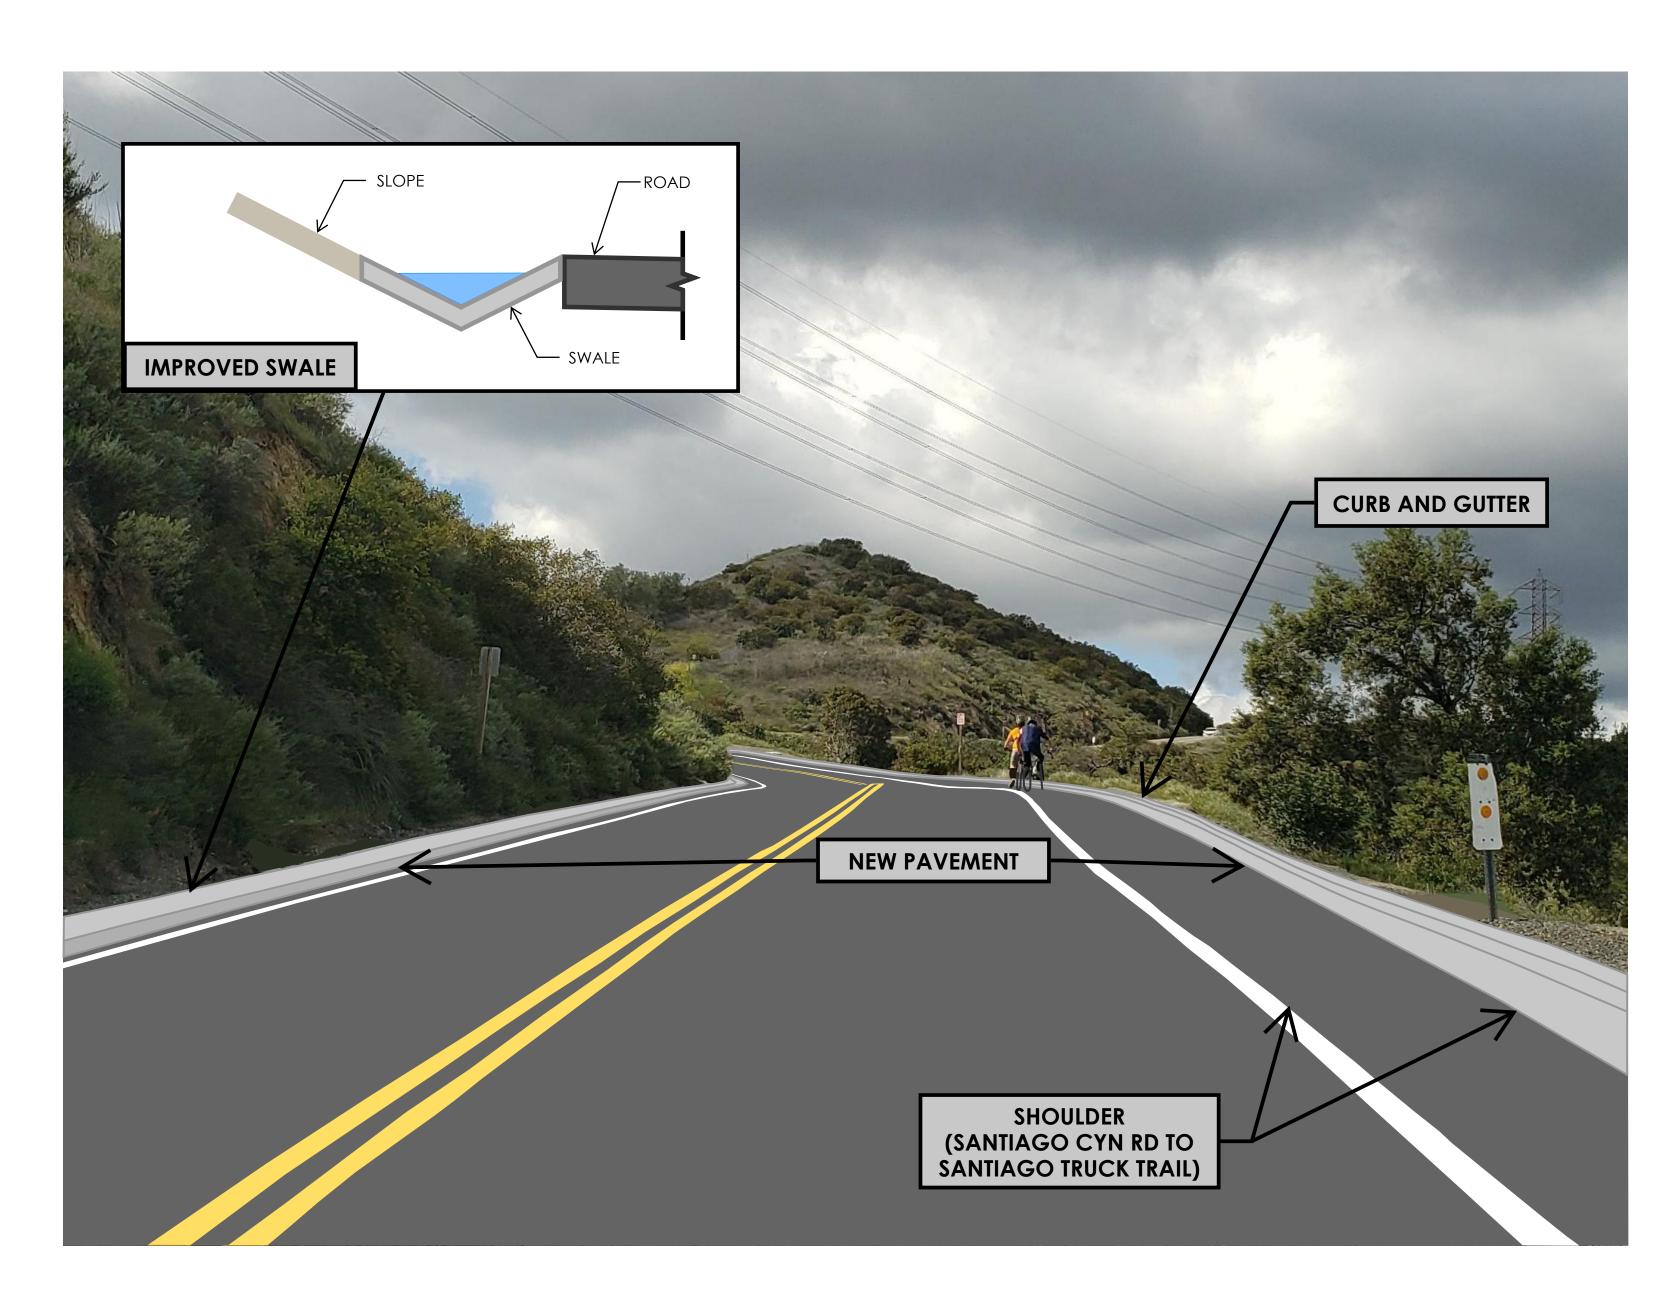


BEFORE AFTER

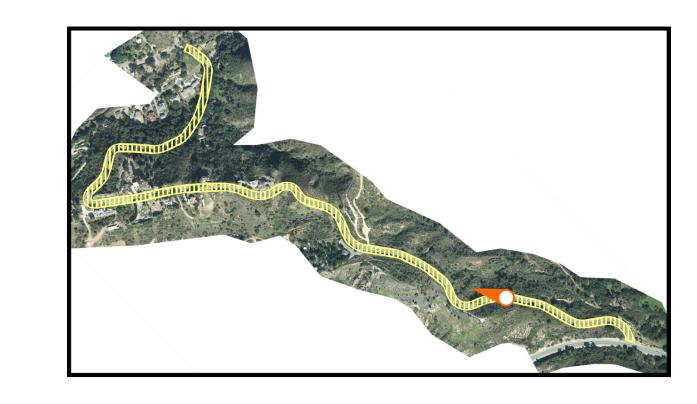


ROADWAY & DRAINAGE IMPROVEMENTS


Modjeska Grade Road Drainage & Roadway Improvement Project



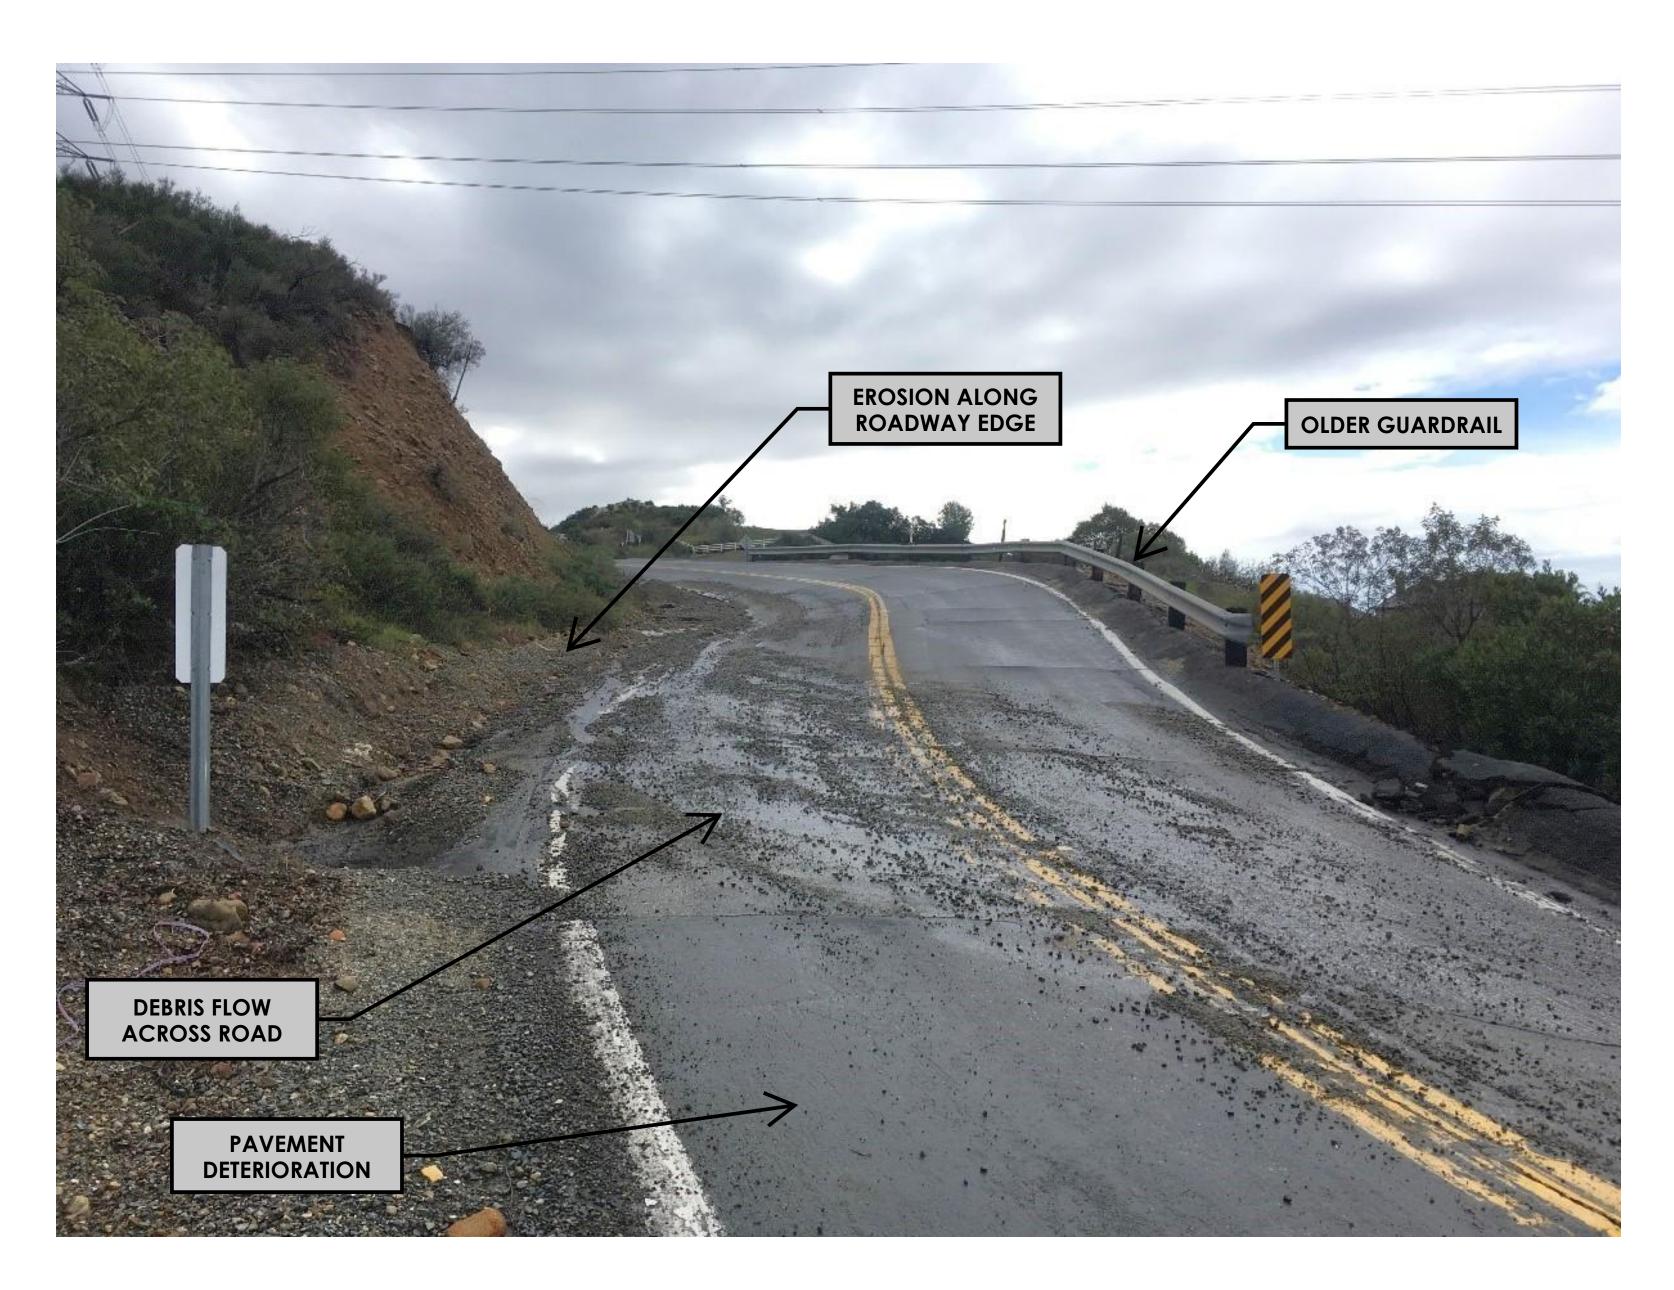

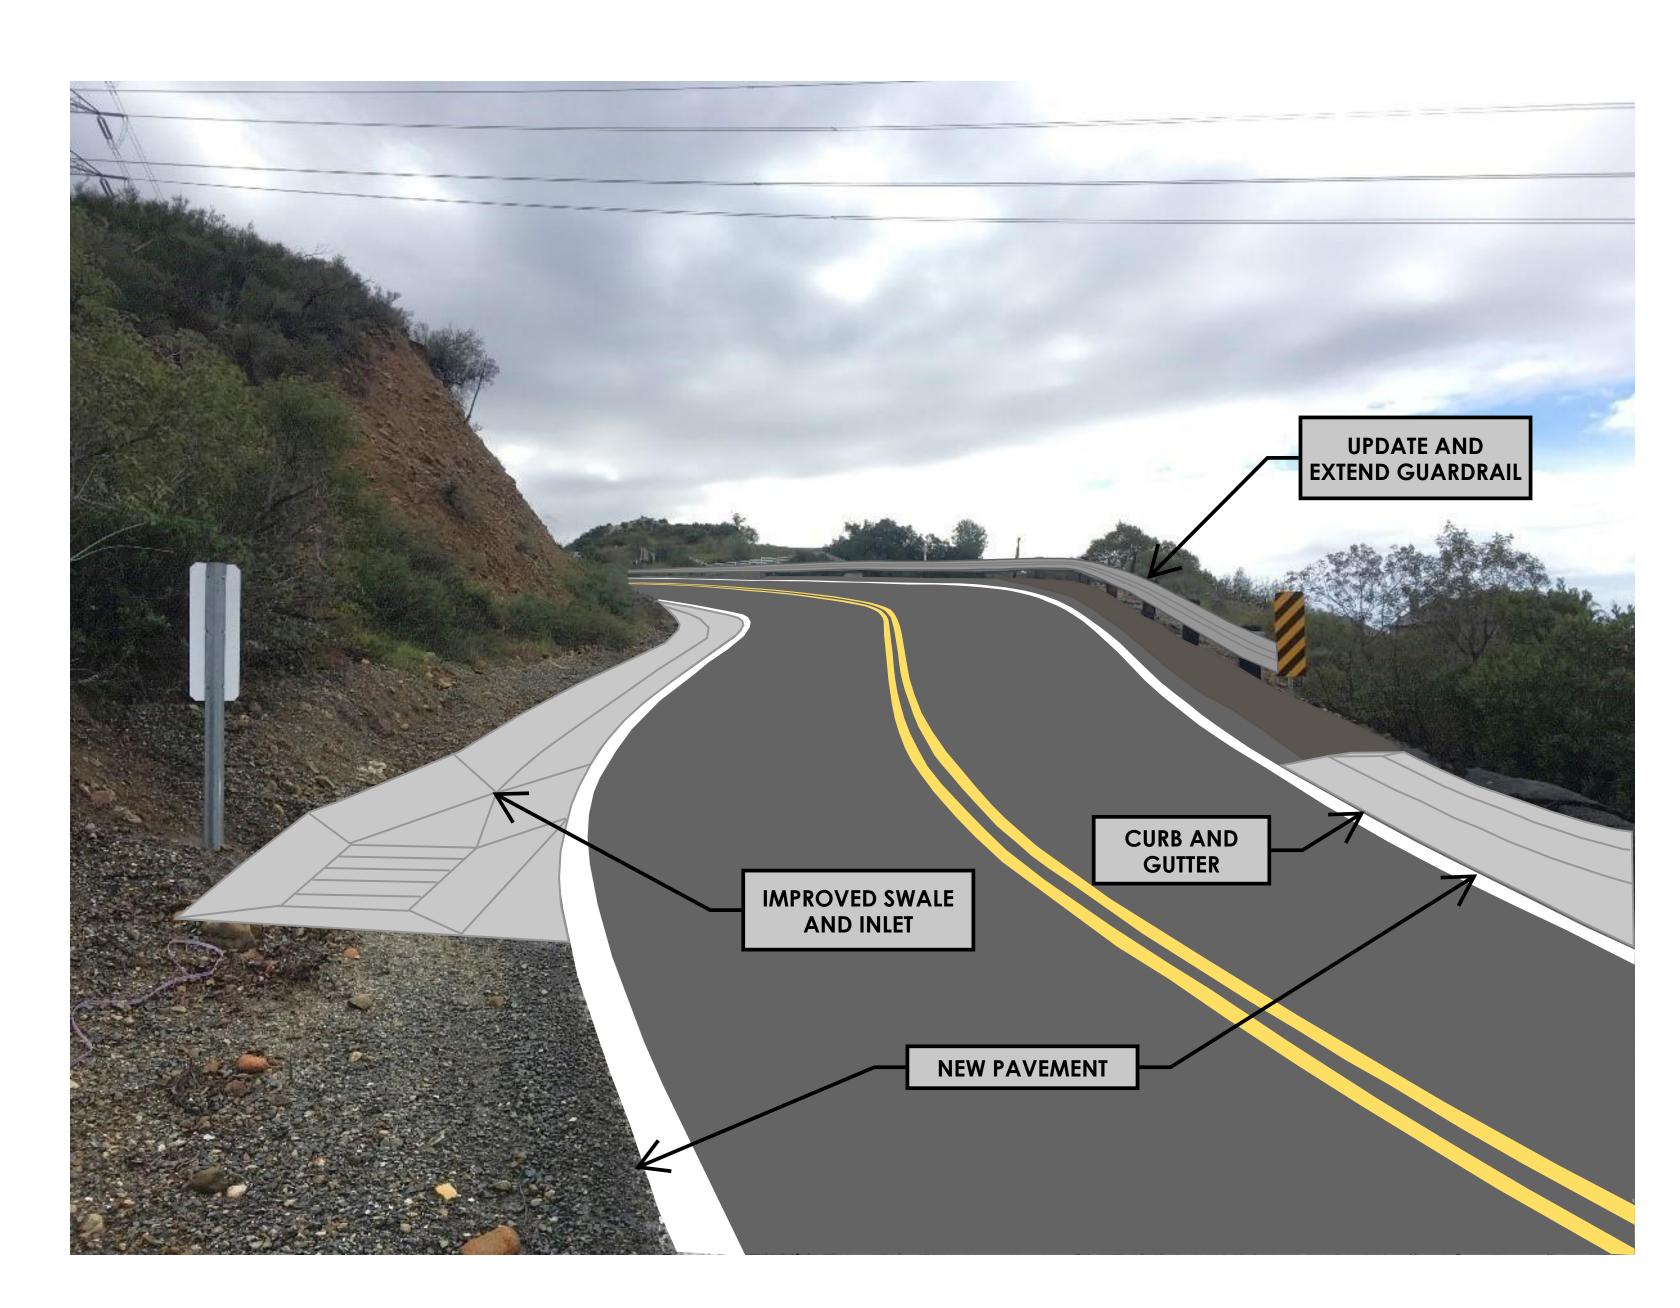

BEFORE AFTER

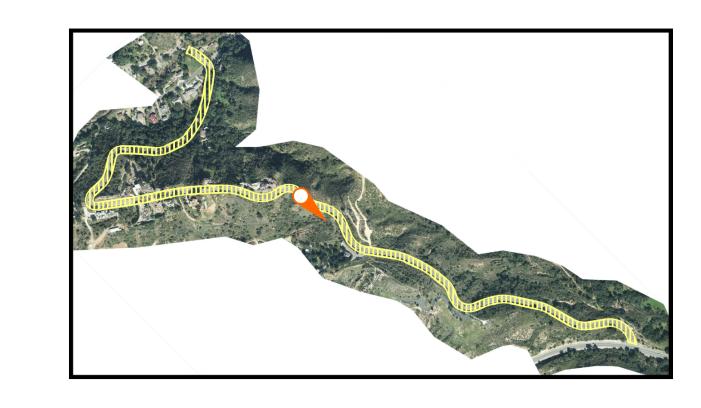

EROSION CONTROL

Modjeska Grade Road Drainage & Roadway Improvement Project







Hydroseed and Fiber Rolls






Open Weave Textile & Hydroseed

BEFORE


EXAMPLE EROSION CONTROL MEASURES

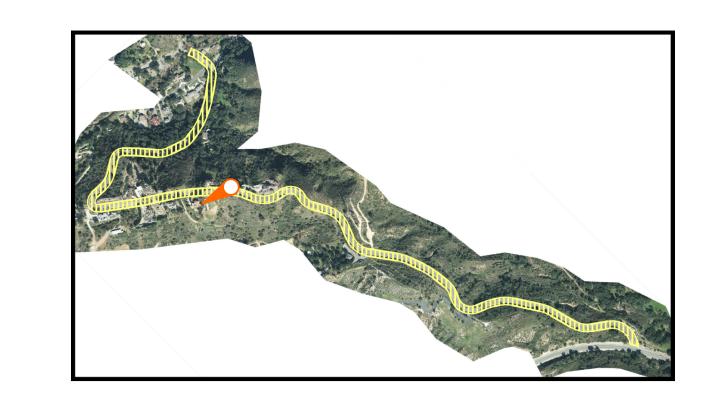

PRELIM RIGHT OF WAY - PERM EASEMENTS



Modjeska Grade Road Drainage & Roadway Improvement Project

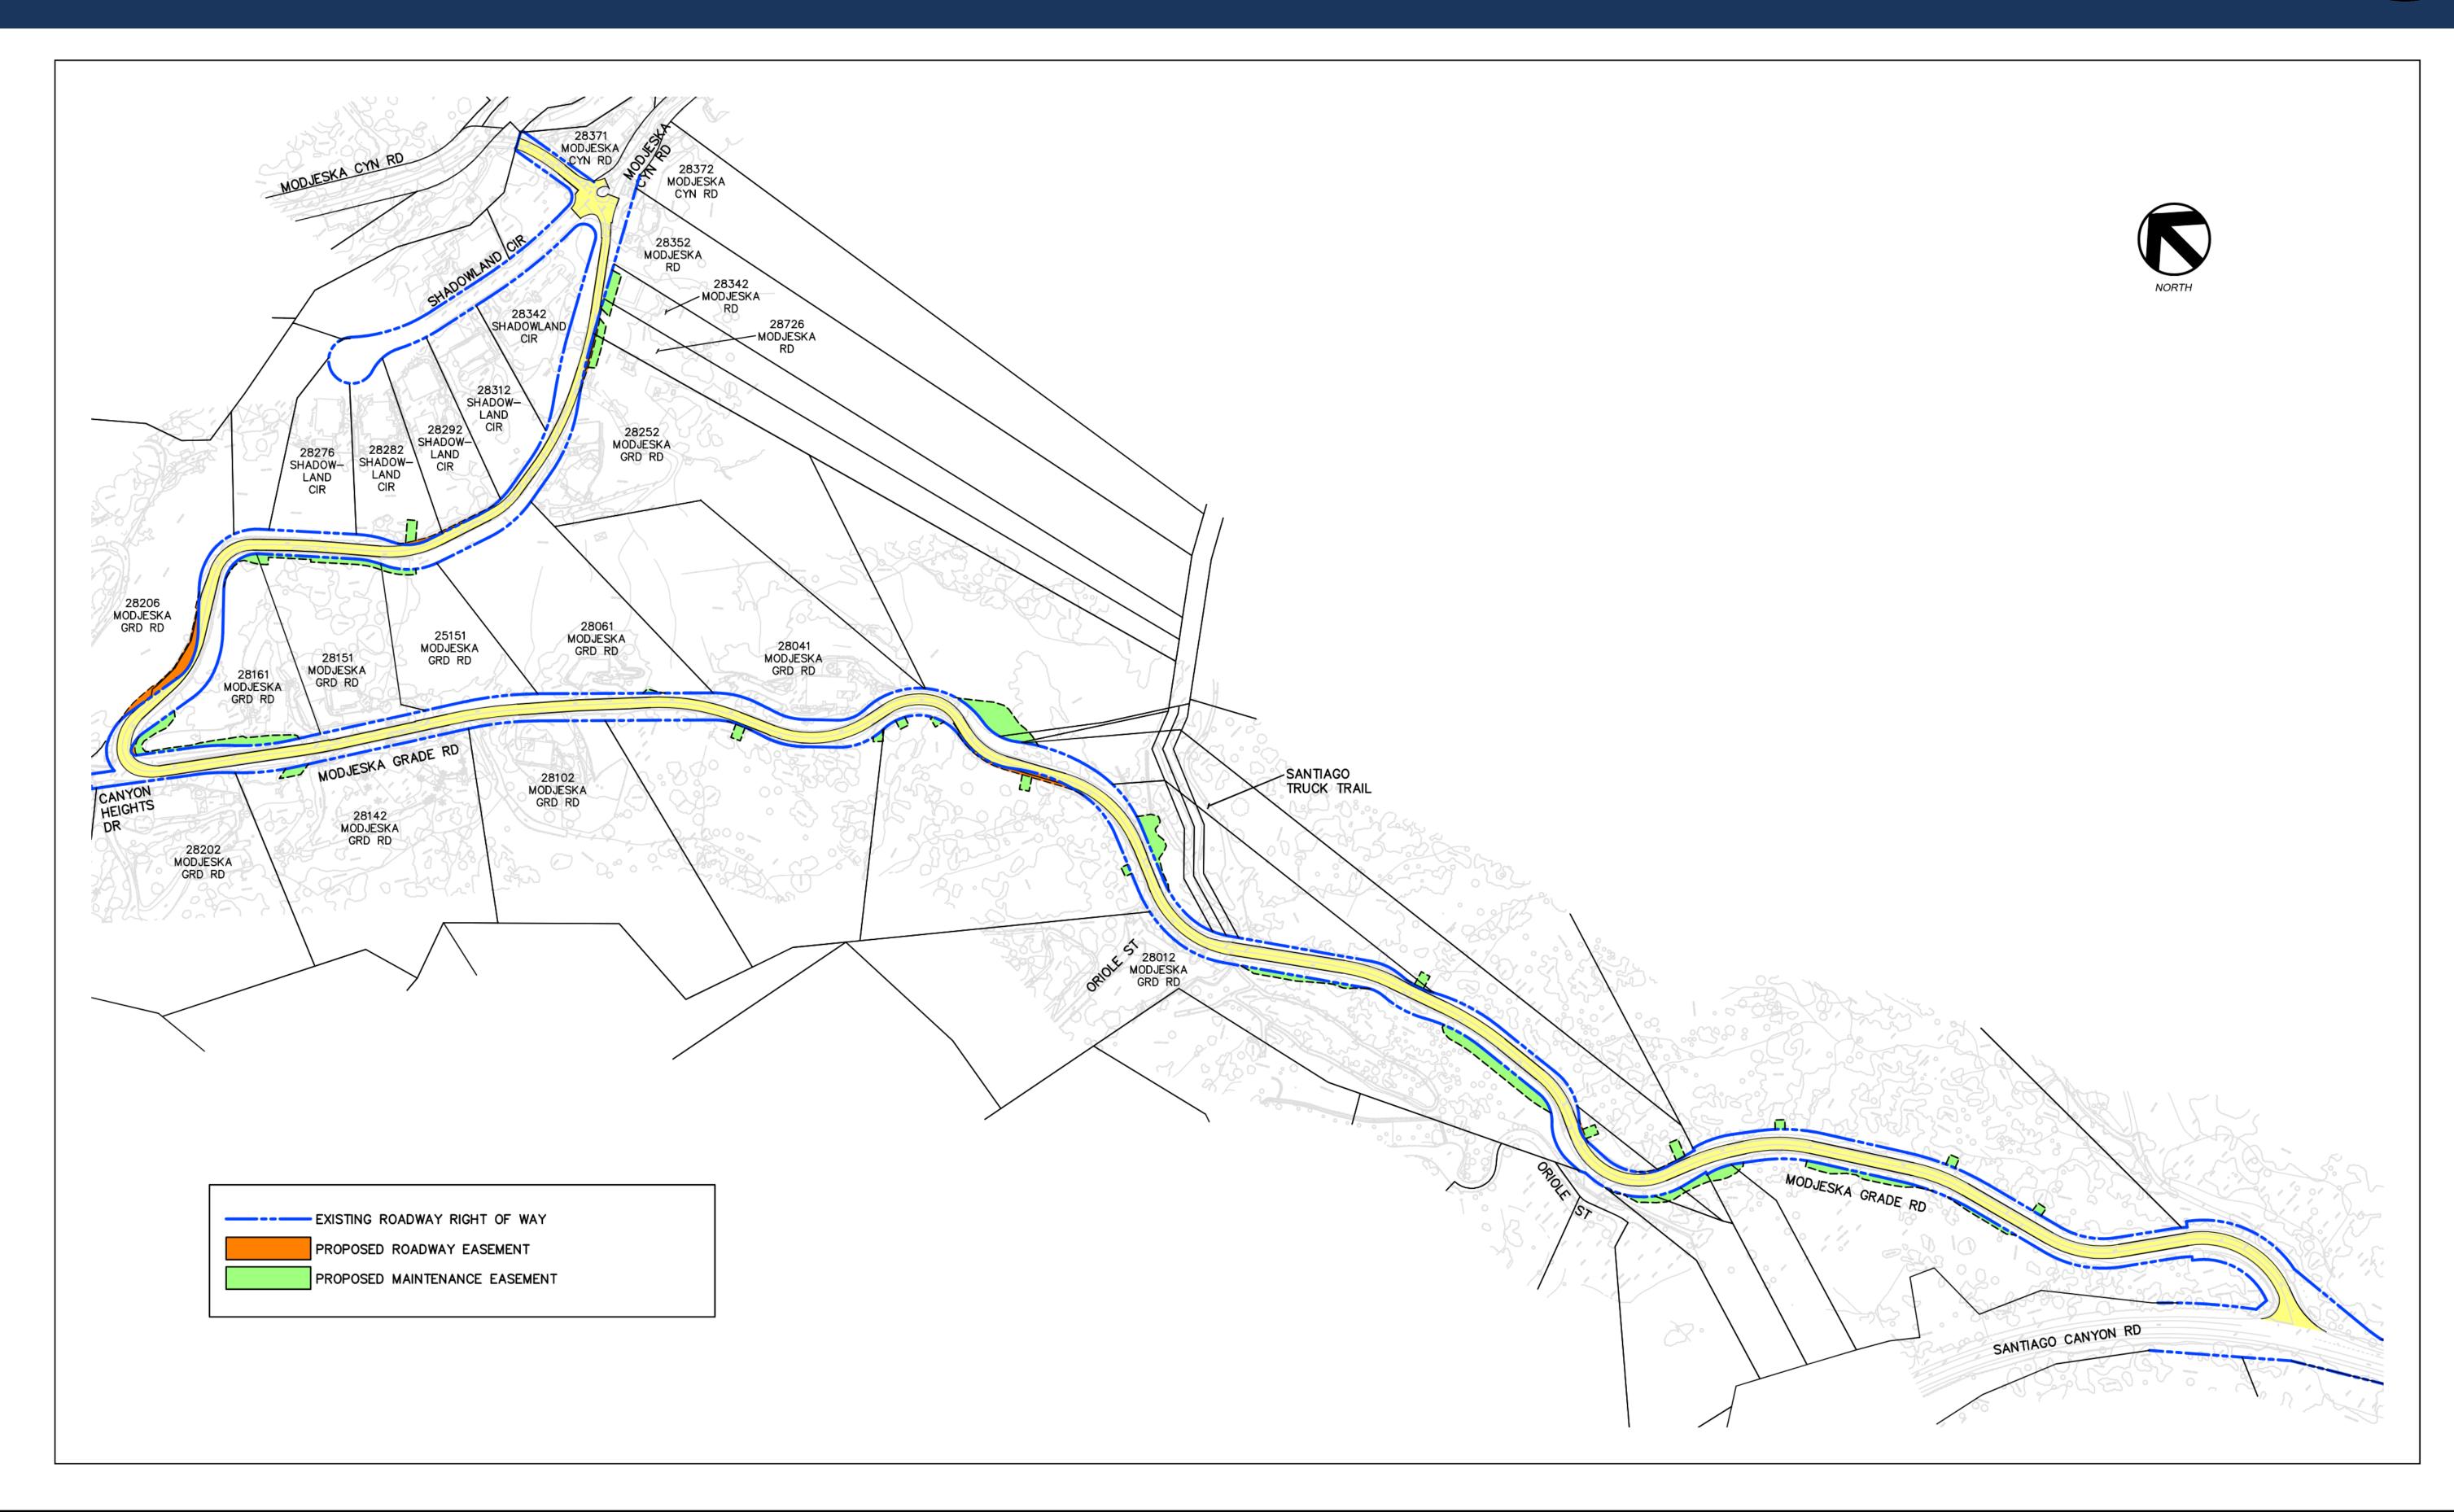

PRELIM RIGHT OF WAY - TEMP EASEMENTS

OCPublic Works

Modjeska Grade Road Drainage & Roadway Improvement Project

